


ANNEX I

Map of the land allocated in Hithadhoo as Hadhdhoo Tourism Zone

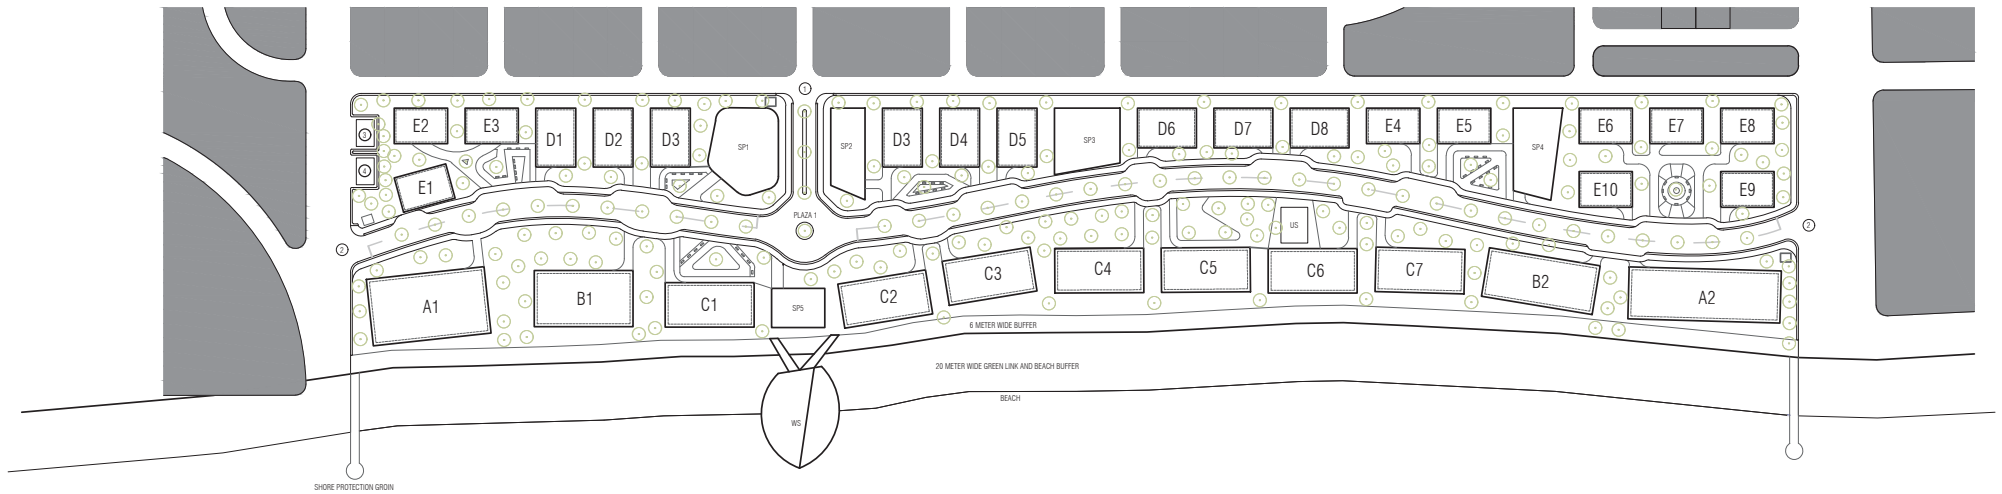

LOT #	TYPE	AREA	MAX HEIGHT
A1 - A2	HOTEL	10000 SQFT	4 FLR / 14.0 M
B1 - B2	HOTEL	7000 SQFT	4 FLR / 14.0 M
C1 - C7	GUEST HOUSE	5000 SQFT	4 FLR / 14.0 M
D1 - D8	GUEST HOUSE	3000 SQFT	4 FLR / 14.0 M
E1 - E10	GUEST HOUSE	2400 SQFT	4 FLR / 14.0 M


- SP1 - SP5: SUPPORT BUILDING
 WS: OVER WATER AND BEACH PAVILION
 US: UTILITY SERVICE
 ① MAIN ACCESS ENTRY & EXIT
 ② CONTROLLED SERVICE ACCESS
 ③ POWER TRANSFORMER STATION
 ④ WASTE COLLECTION POINT

HITHADHOO TOURISM ZONE S2 PLOT ARRANGEMENT



ANNEX II

Map of the land allocated in Feydhoo as Dhigihere Tourism Zone

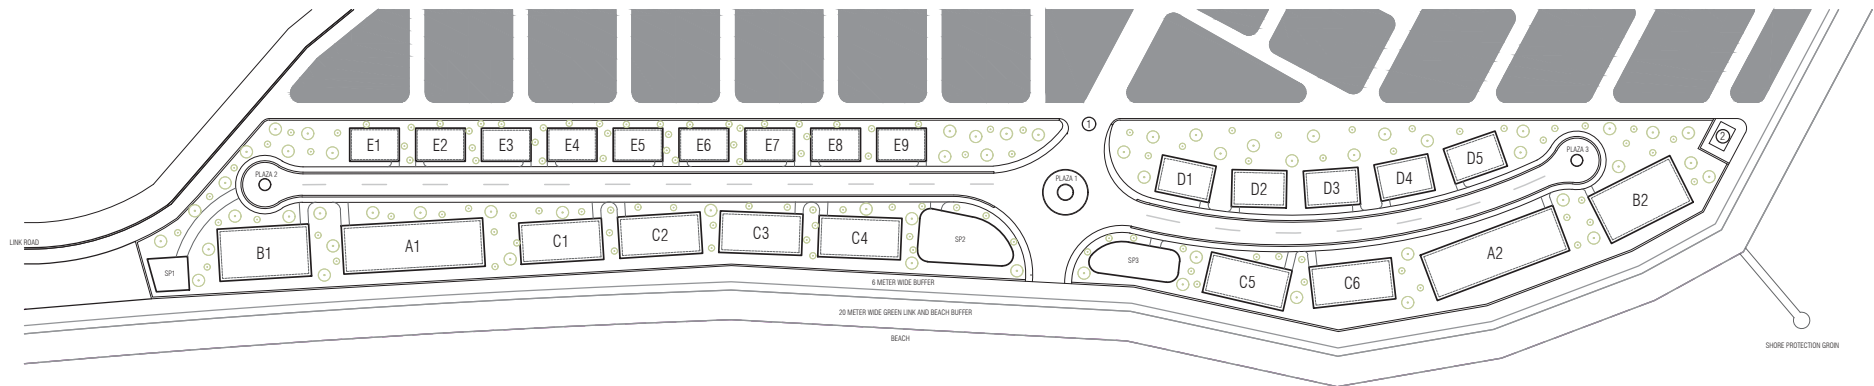

LOT #	TYPE	AREA	MAX HEIGHT
A1 - A2	HOTEL	10000 SQFT	4 FLR / 14.0 M
B1 - B2	HOTEL	7000 SQFT	4 FLR / 14.0 M
C1 - C6	GUEST HOUSE	5000 SQFT	4 FLR / 14.0 M
D1 - D5	GUEST HOUSE	3000 SQFT	4 FLR / 14.0 M
E1 - E9	GUEST HOUSE	2400 SQFT	4 FLR / 14.0 M


- SP1 - SP3; SUPPORT BUILDING
 ① MAIN ACCESS ENTRY & EXIT
 ② WASTE COLLECTION POINT

FEYDHOO TOURISM ZONE S4 PLOT ARRANGEMENT



ANNEX III

Map of the land allocated in Maradhoo as Venbolhafishi Tourism Zone

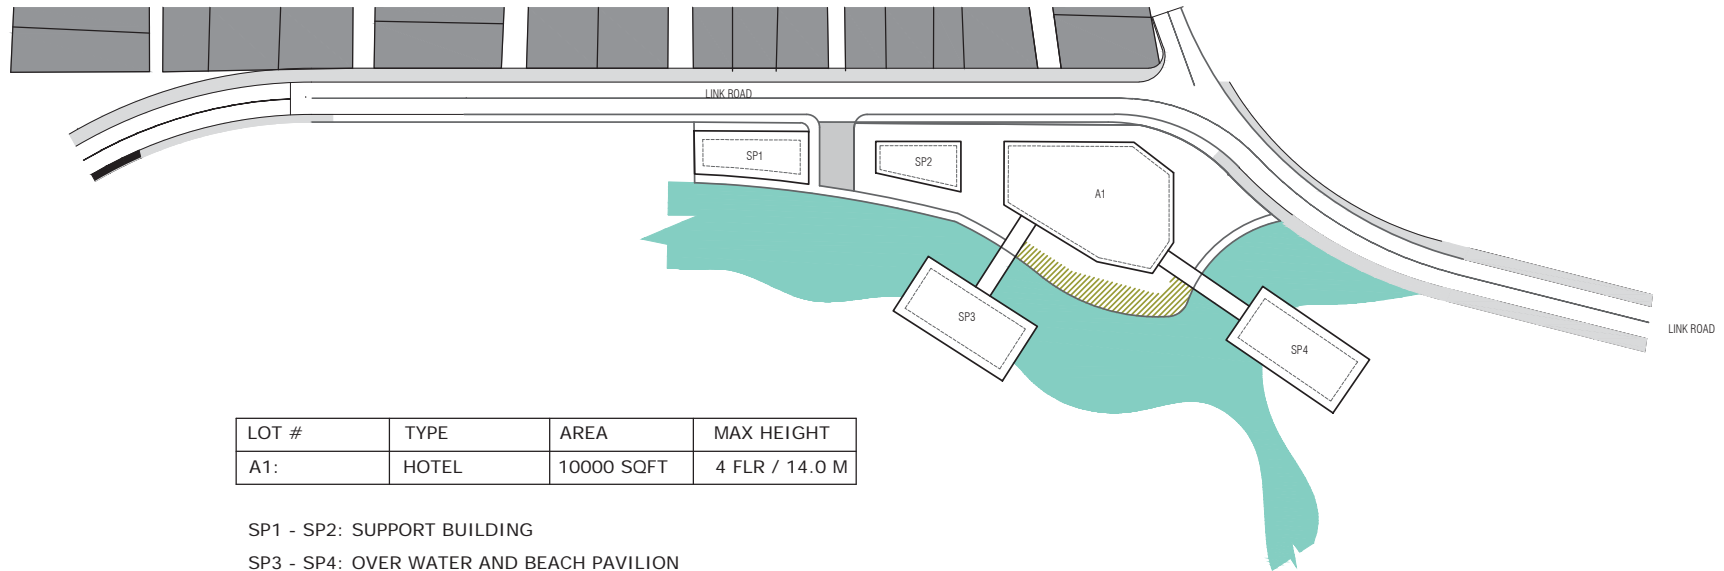

LOT #	TYPE	AREA	MAX HEIGHT
A1:	HOTEL	10000 SQFT	4 FLR / 14.0 M

SP1 - SP2: SUPPORT BUILDING

SP3 - SP4: OVER WATER AND BEACH PAVILION

- ① MAIN ACCESS ENTRY & EXIT
- ② WASTE COLLECTION POINT

MARADHOO TOURISM ZONE S3 PLOT ARRANGEMENT



ANNEX IV

Map of the land allocated in Hulhudhoo as Maafishi Tourism Zone



LOT #	TYPE	AREA	MAX HEIGHT
A1 - A2:	HOTEL	10000 SQFT	4 FLR / 14.0 M
B1 - B3:	HOTEL	7000 SQFT	4 FLR / 14.0 M
C1 - C6:	GUEST HOUSE	5000 SQFT	4 FLR / 14.0 M
D1 - D6:	GUEST HOUSE	3000 SQFT	4 FLR / 14.0 M
E1 - E8:	GUEST HOUSE	2400 SQFT	4 FLR / 14.0 M


- SP1 - SP2: SUPPORT BUILDING
- WS: OVER WATER AND BEACH PAVILION
- ① MAIN ACCESS ENTRY & EXIT
- ② ENTRY & EXIT TO HOTEL ZONES FROM LINK ROAD

HULHUDHOO TOURISM ZONE S6 PLOT ARRANGEMENT



ANNEX V

Map of the land allocated in Meedhoo as Mulimathi Tourism Zone

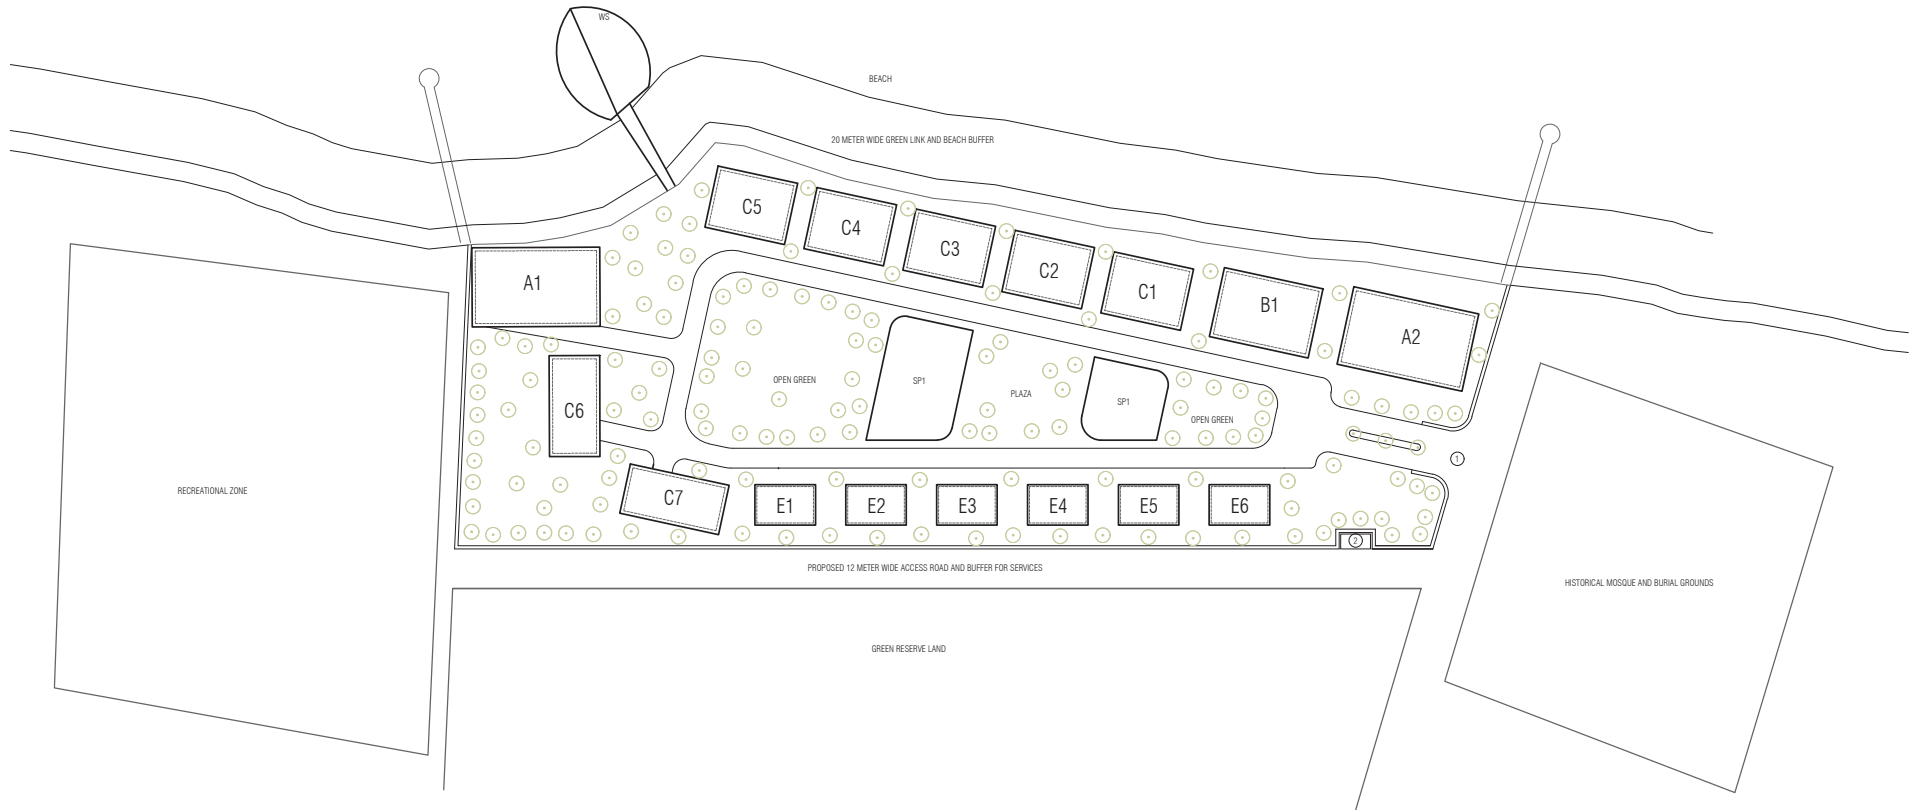

LOT #	TYPE	AREA	MAX HEIGHT
A1 - A2:	HOTEL	10000 SQFT	4 FLR / 14.0 M
B1 - B2:	HOTEL	7000 SQFT	4 FLR / 14.0 M
C1 - C5:	GUEST HOUSE	5000 SQFT	4 FLR / 14.0 M
C6 - C7:	GUEST HOUSE	5000 SQFT	4 FLR / 14.0 M
E1 - E6:	GUEST HOUSE	2400 SQFT	4 FLR / 14.0 M

- SP1 - SP2: SUPPORT BUILDING
 WS: OVER WATER AND BEACH PAVILION
 ① MAIN ACCESS ENTRY & EXIT
 ② WASTE COLLECTION POINT

MEEDHOO TOURISM ZONE S1 PLOT ARRANGEMENT

